


PROPOSED SCOPE OF WORKS FOR SP 866  
Stage 1 Works - Driveway - Remove and Replace  
Stage 2 Works - Landscaping – Street Appeal and Amenities Beautification

B715/63

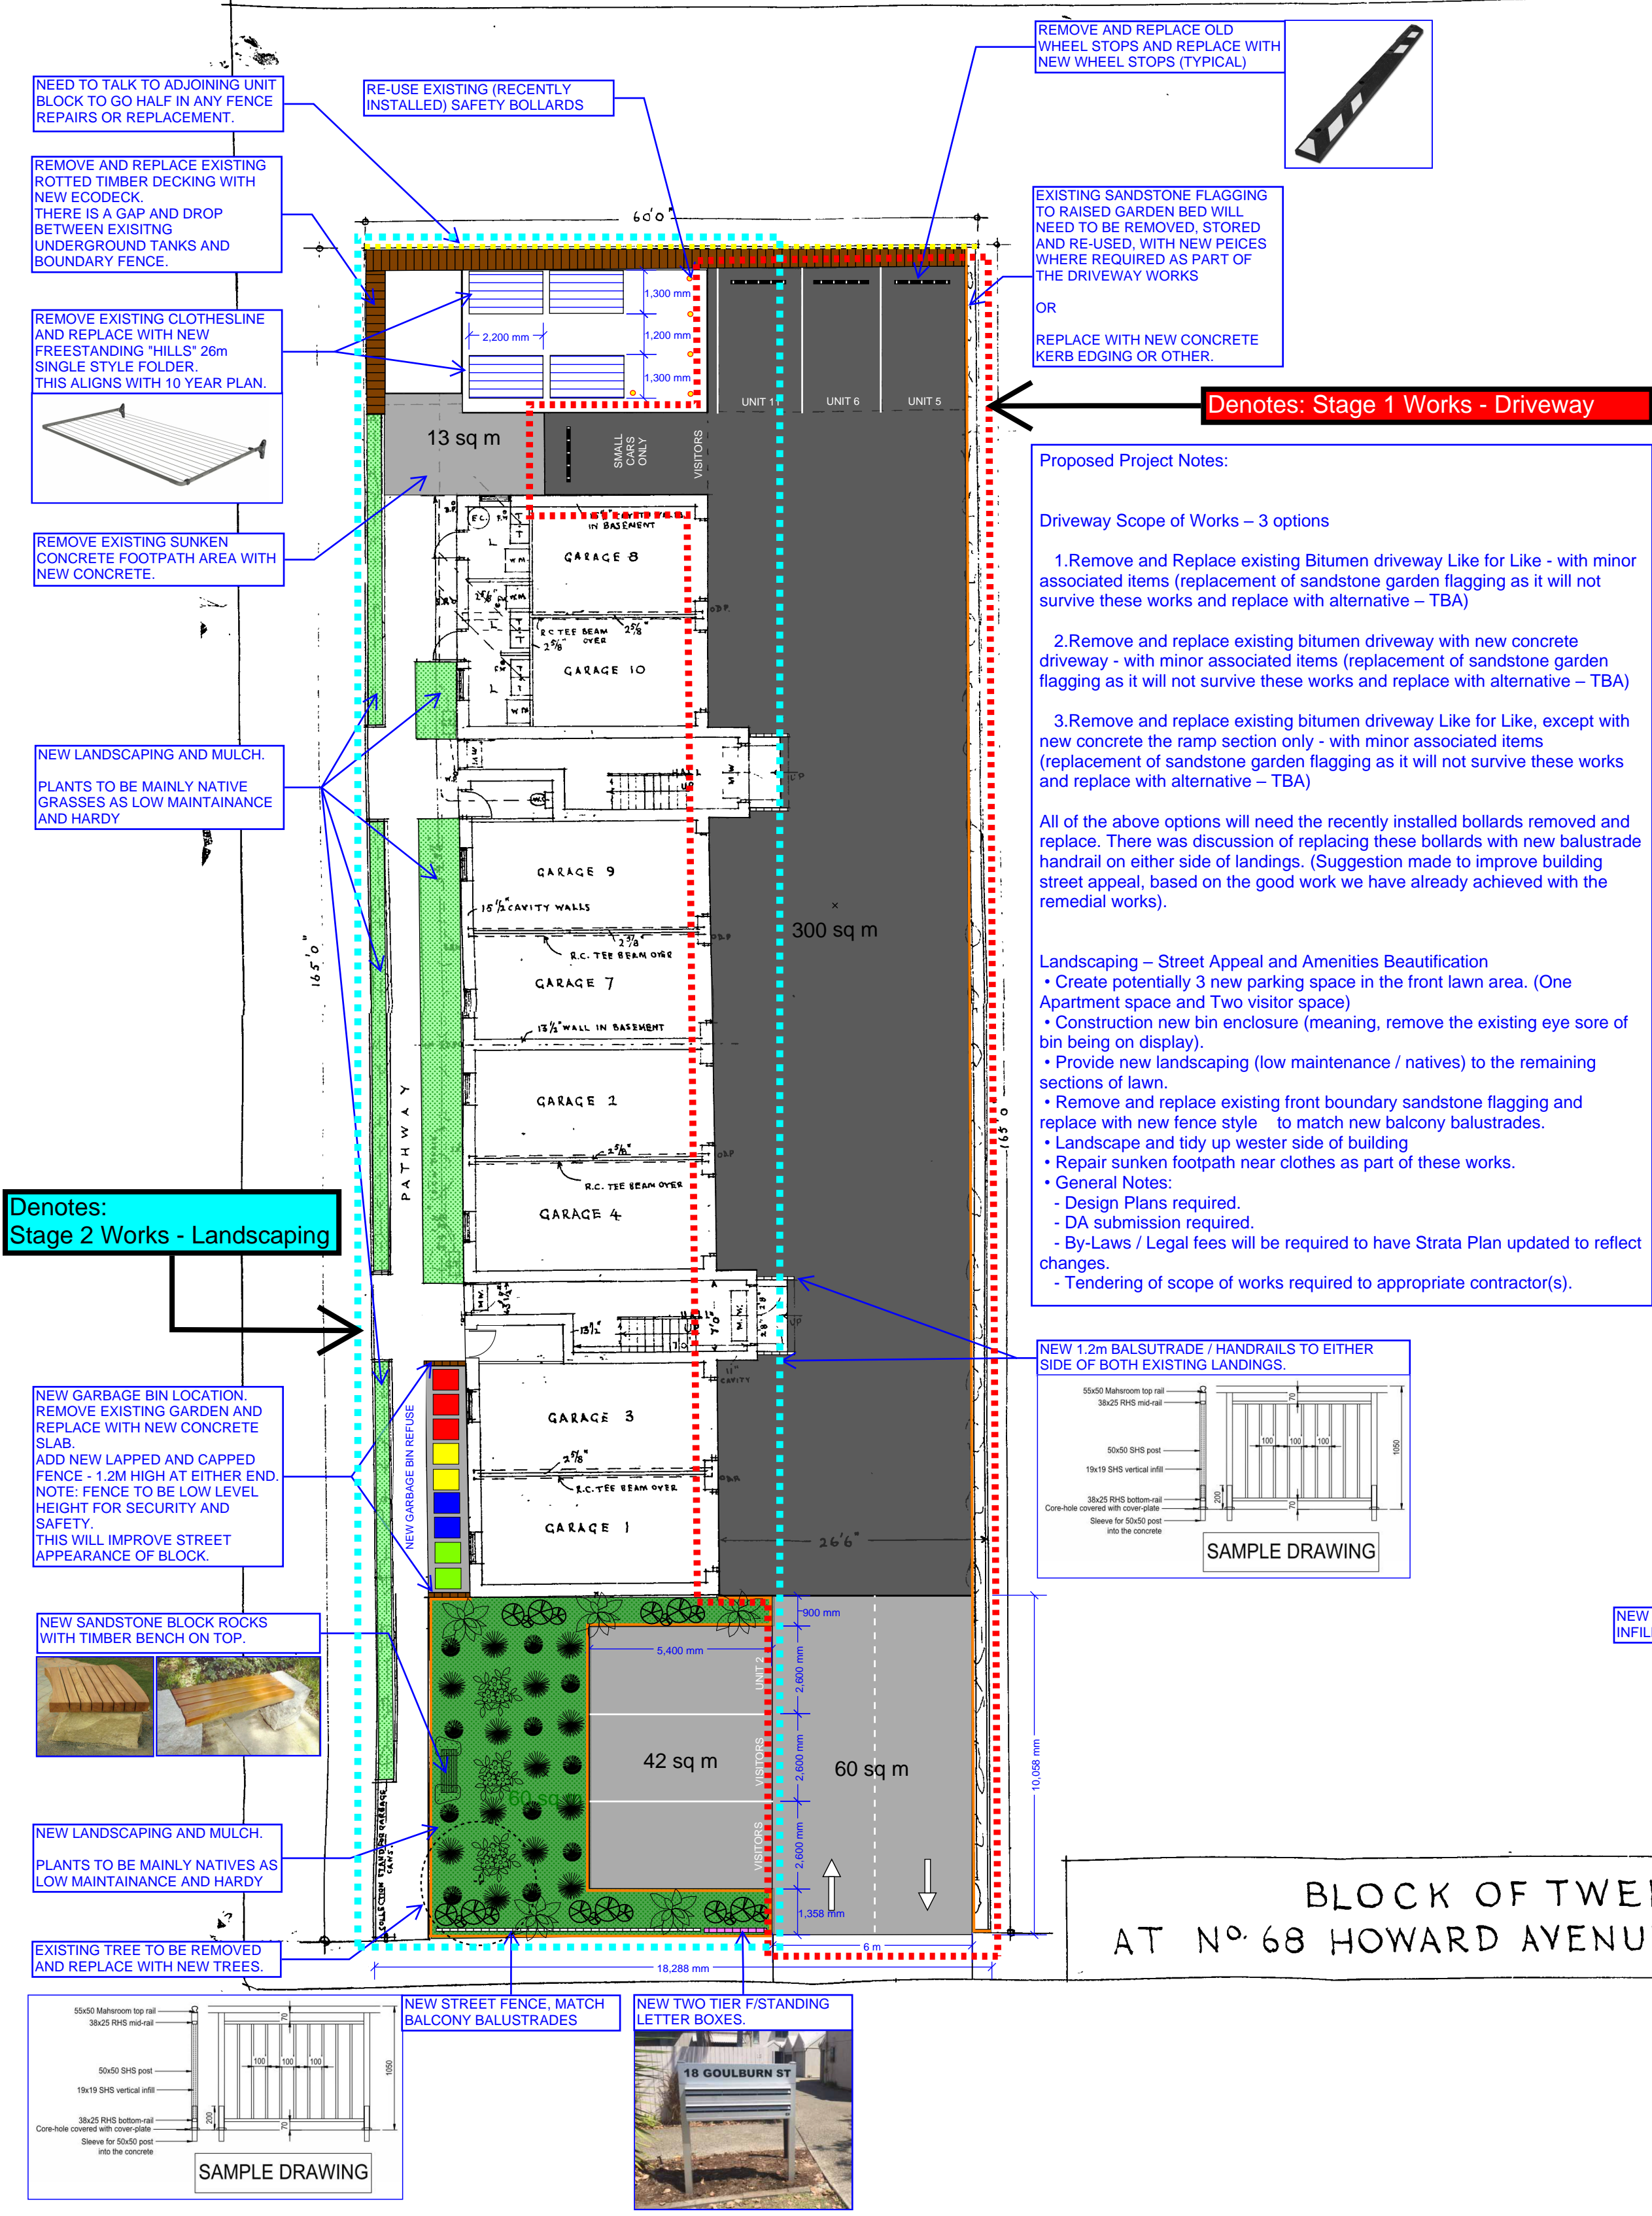



B715/63

