


12 cm = 6m.

1 □ = 25 cm.

* Crossing + layback + old layback repair by others.

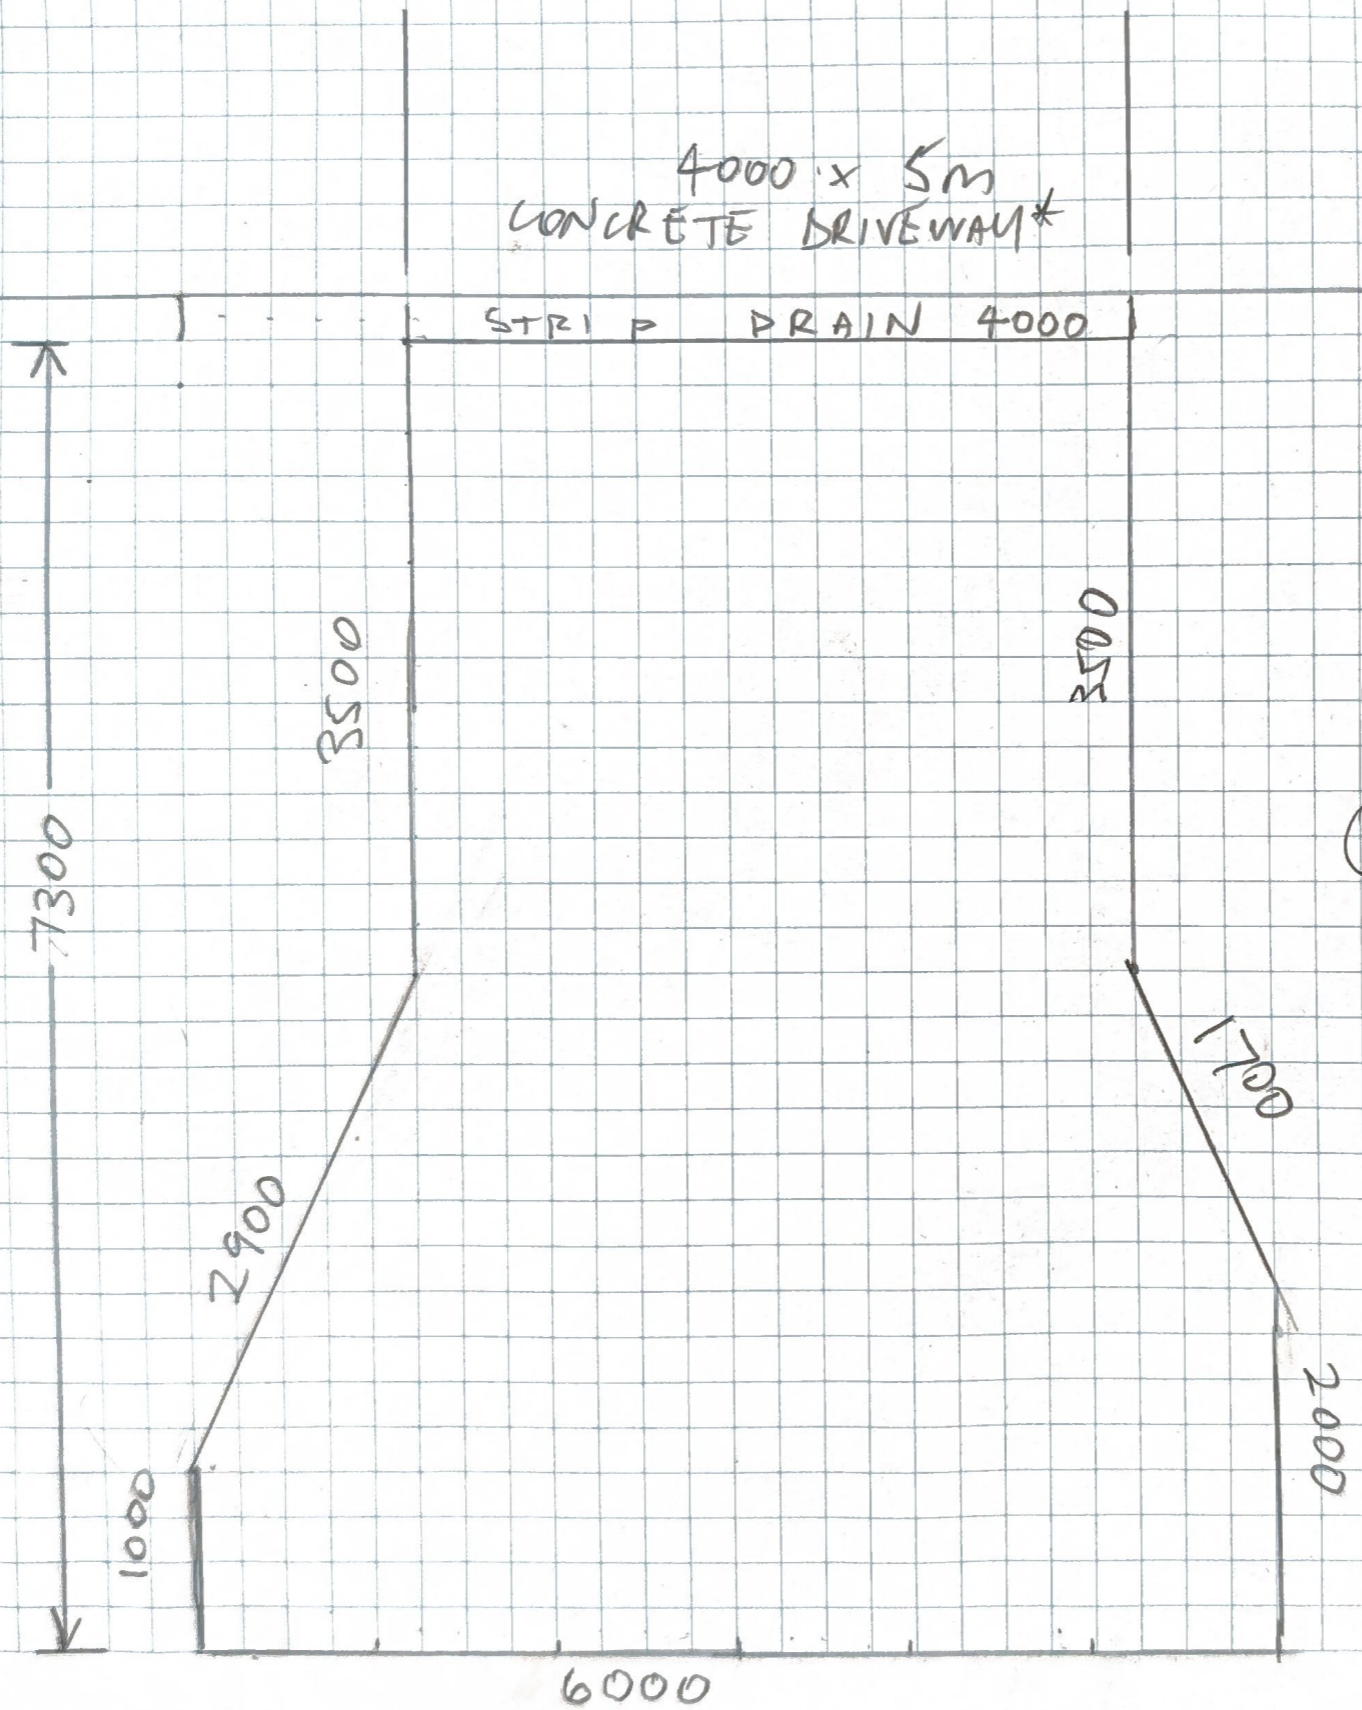

ASPHALT QUOTE REQUEST

- (1) Drive way
- (2) Side path - 950 x 9000
1250 x 6000
1100 x 6000

Pls specify depth of compacted road base + Asphalt thickness in quote.